


P. U. Z. PLAN URBANISTIC ZONAL

Dezvoltare zona industrie cu caracter nepoluant ,
depozitare , servicii in spatii inchise

LEGENDA

-  Limita terenuri arabile
-  Zona Industriala propusa
-  Protectie DN59 propusa
-  PUZ Ulita Aurel

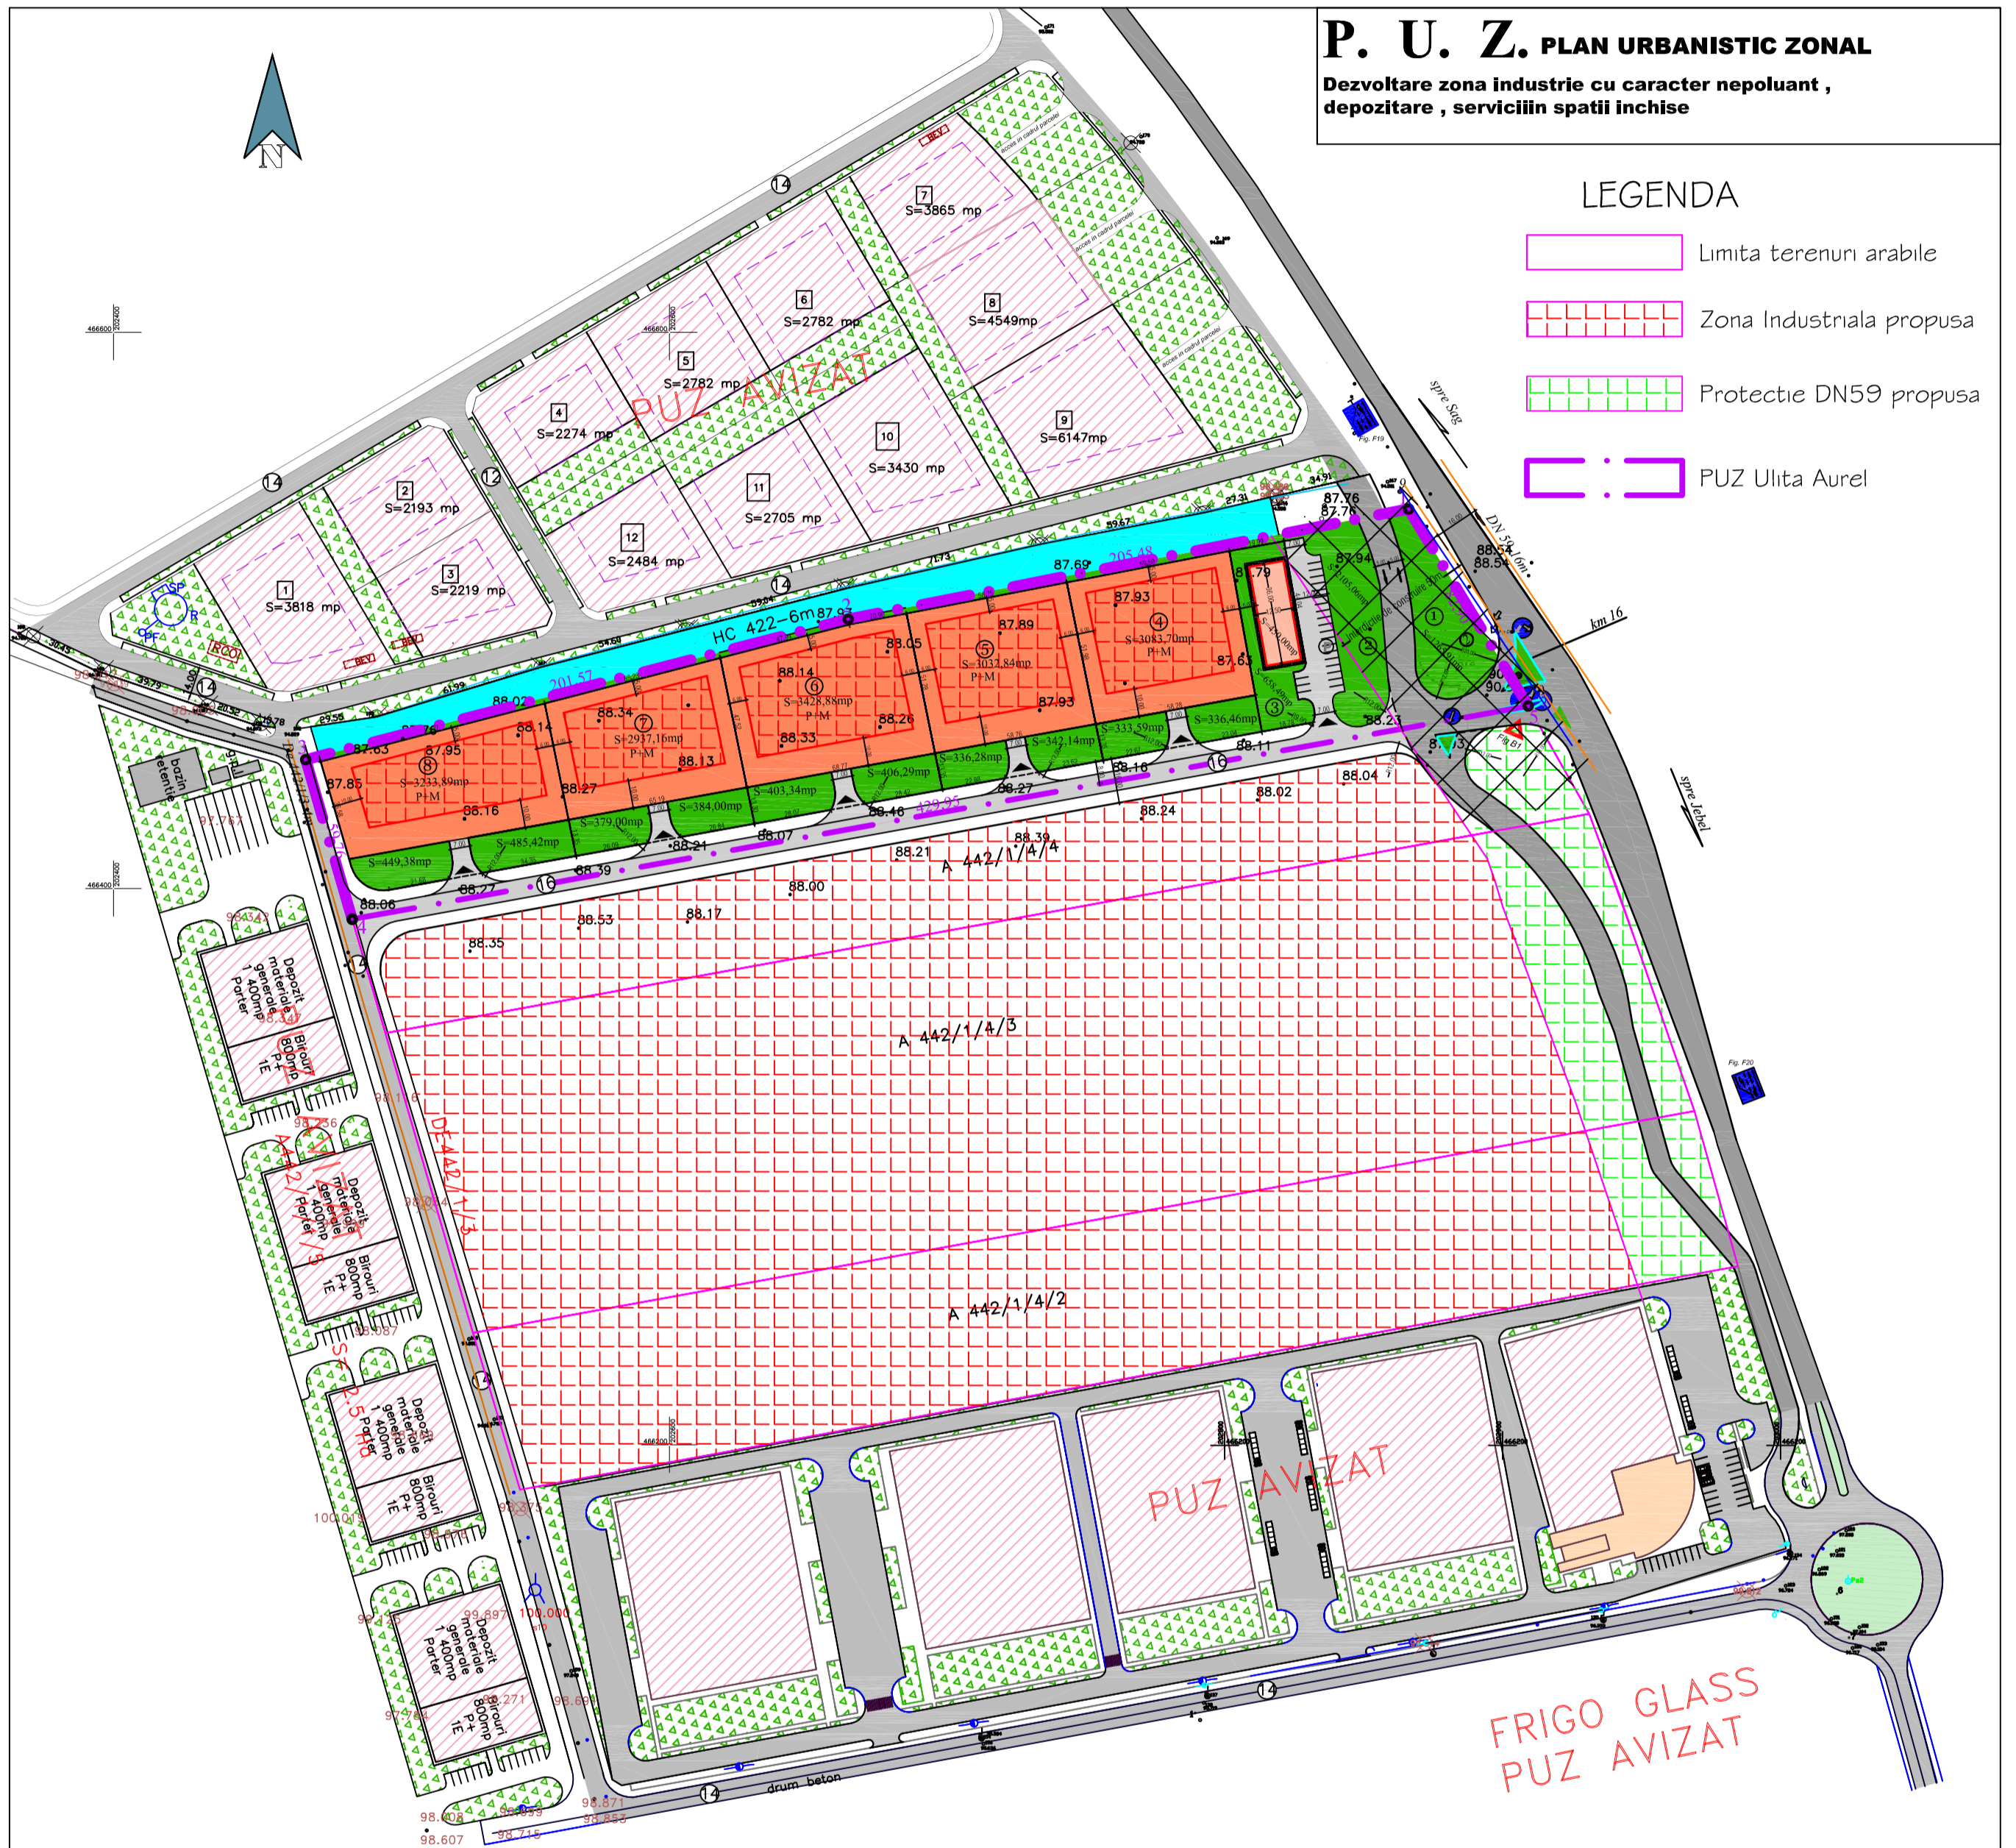

PROIECTANT: S.C. P.S.G. GROUP S.R.L. TMISOARA		PROIECT: P.U.Z. - Dezvoltare zona industrie cu caracter nepoluant, depozitare , servicii in spatii inchise Extravilan Sag A 442/1/4/5	Proiect nr. 549/08
Sef. proiect	Arh.dipl. Bogdan C.	Scara: 1:2000	Beneficiar: Ulita Aurel Iulian Faza P.U.Z.
Proiectat	Arh.dipl. Bogdan C.	Data: 2011	Plansa: INCADRARE IN TERITORIU Nr. pl. 01
Desenat	ing.Baja B.		
Verificat	ing.Baja B.		